


DARTER
m. deplow'n 78

K-klimatyzacja

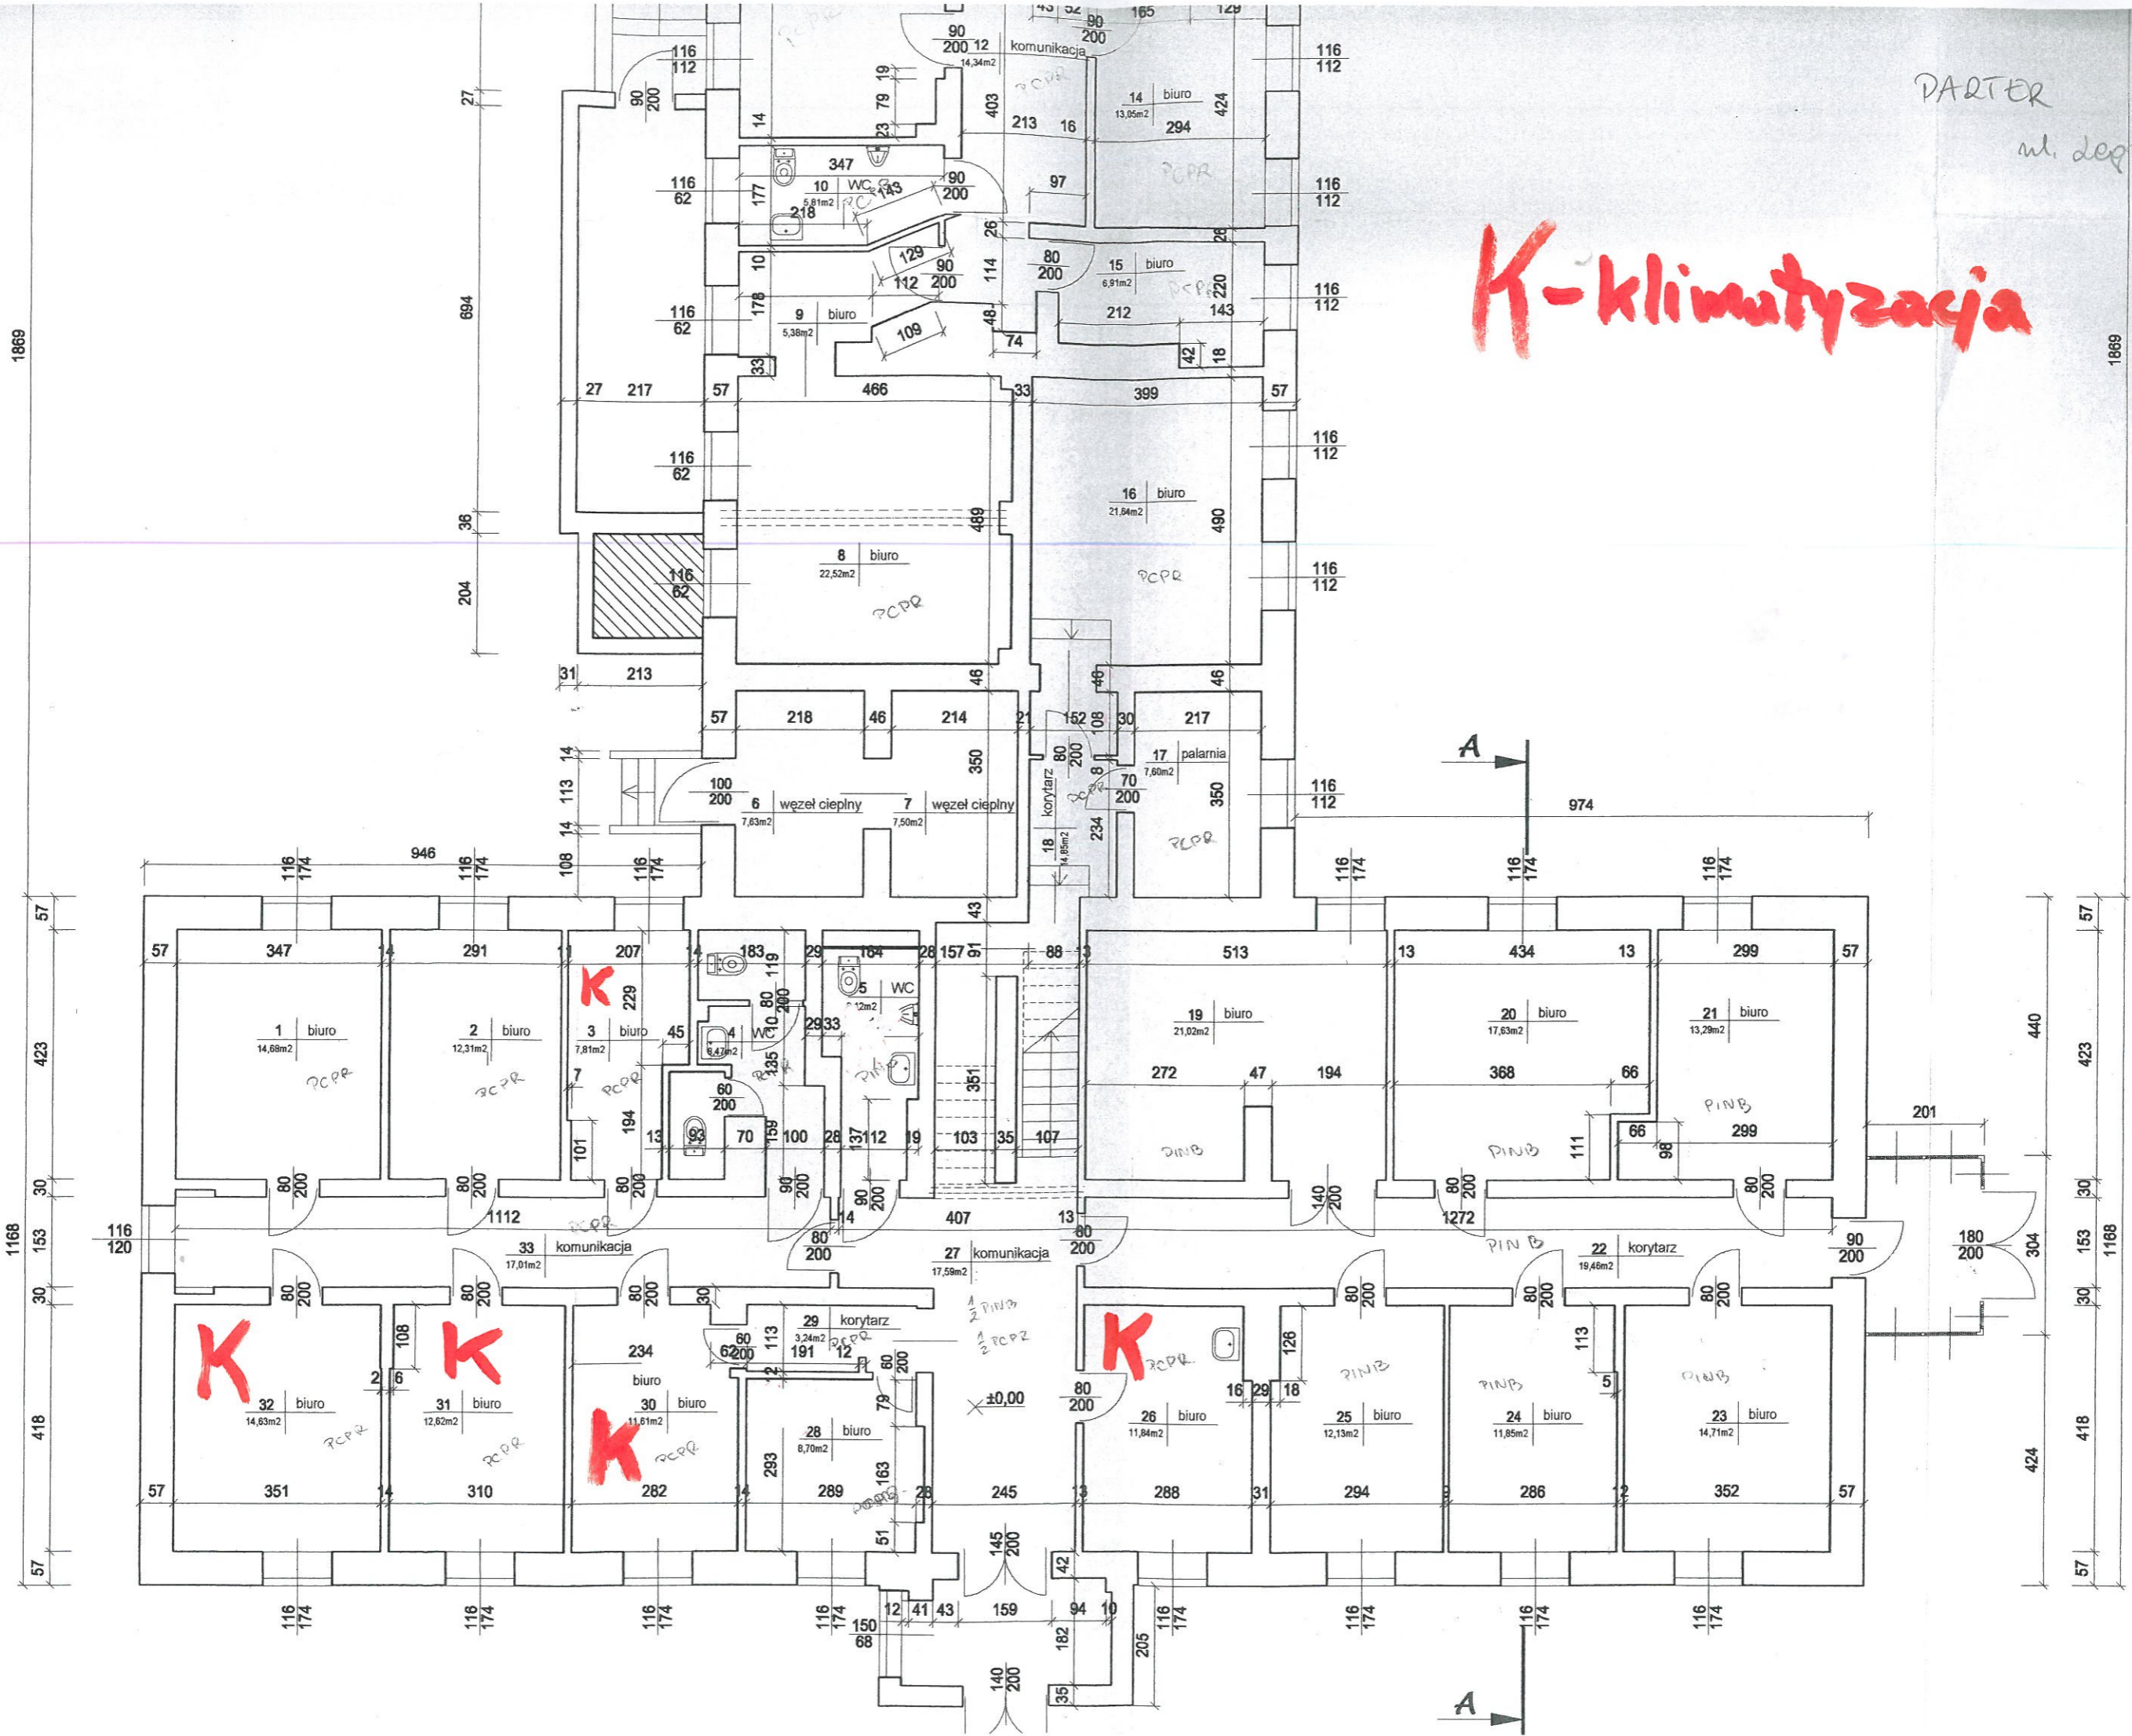

1869

57

423


30

153

30

418

57

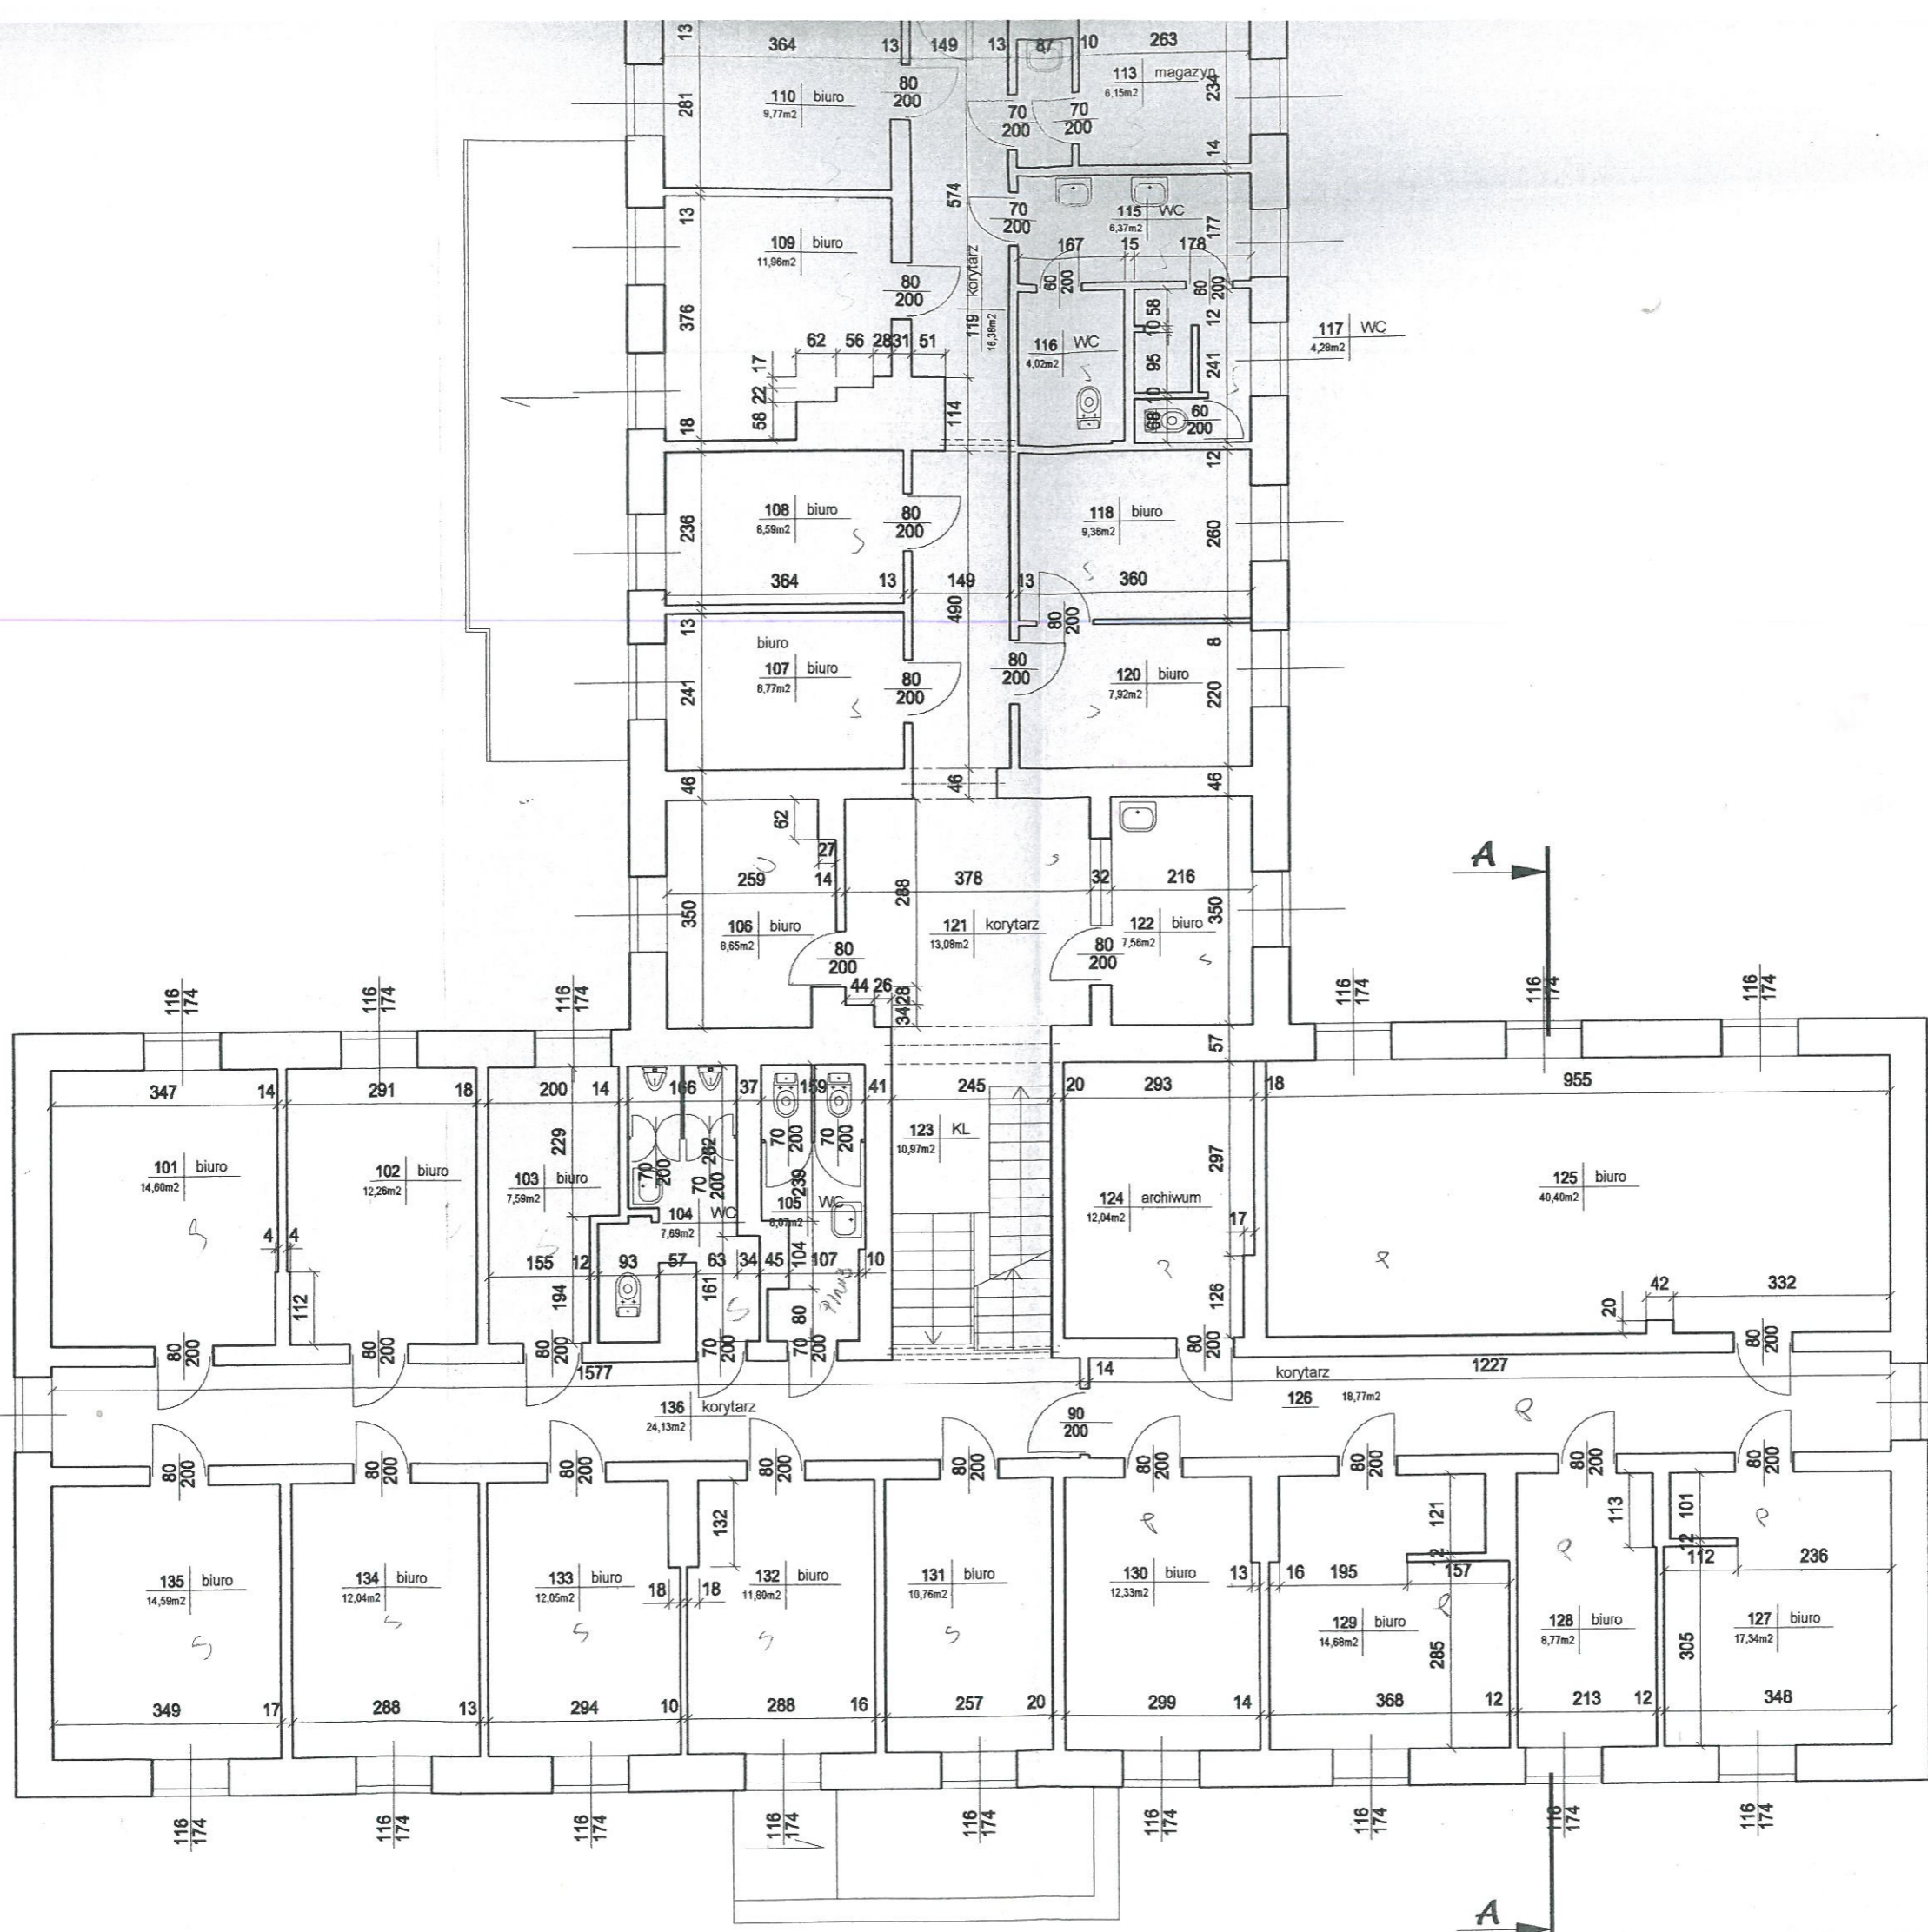

1 metro
ul. Legionów 78

1869

57

423

30

153

30

418

57

1168


Roddane
ul. Legionów 78

1869

1869

1168

1168

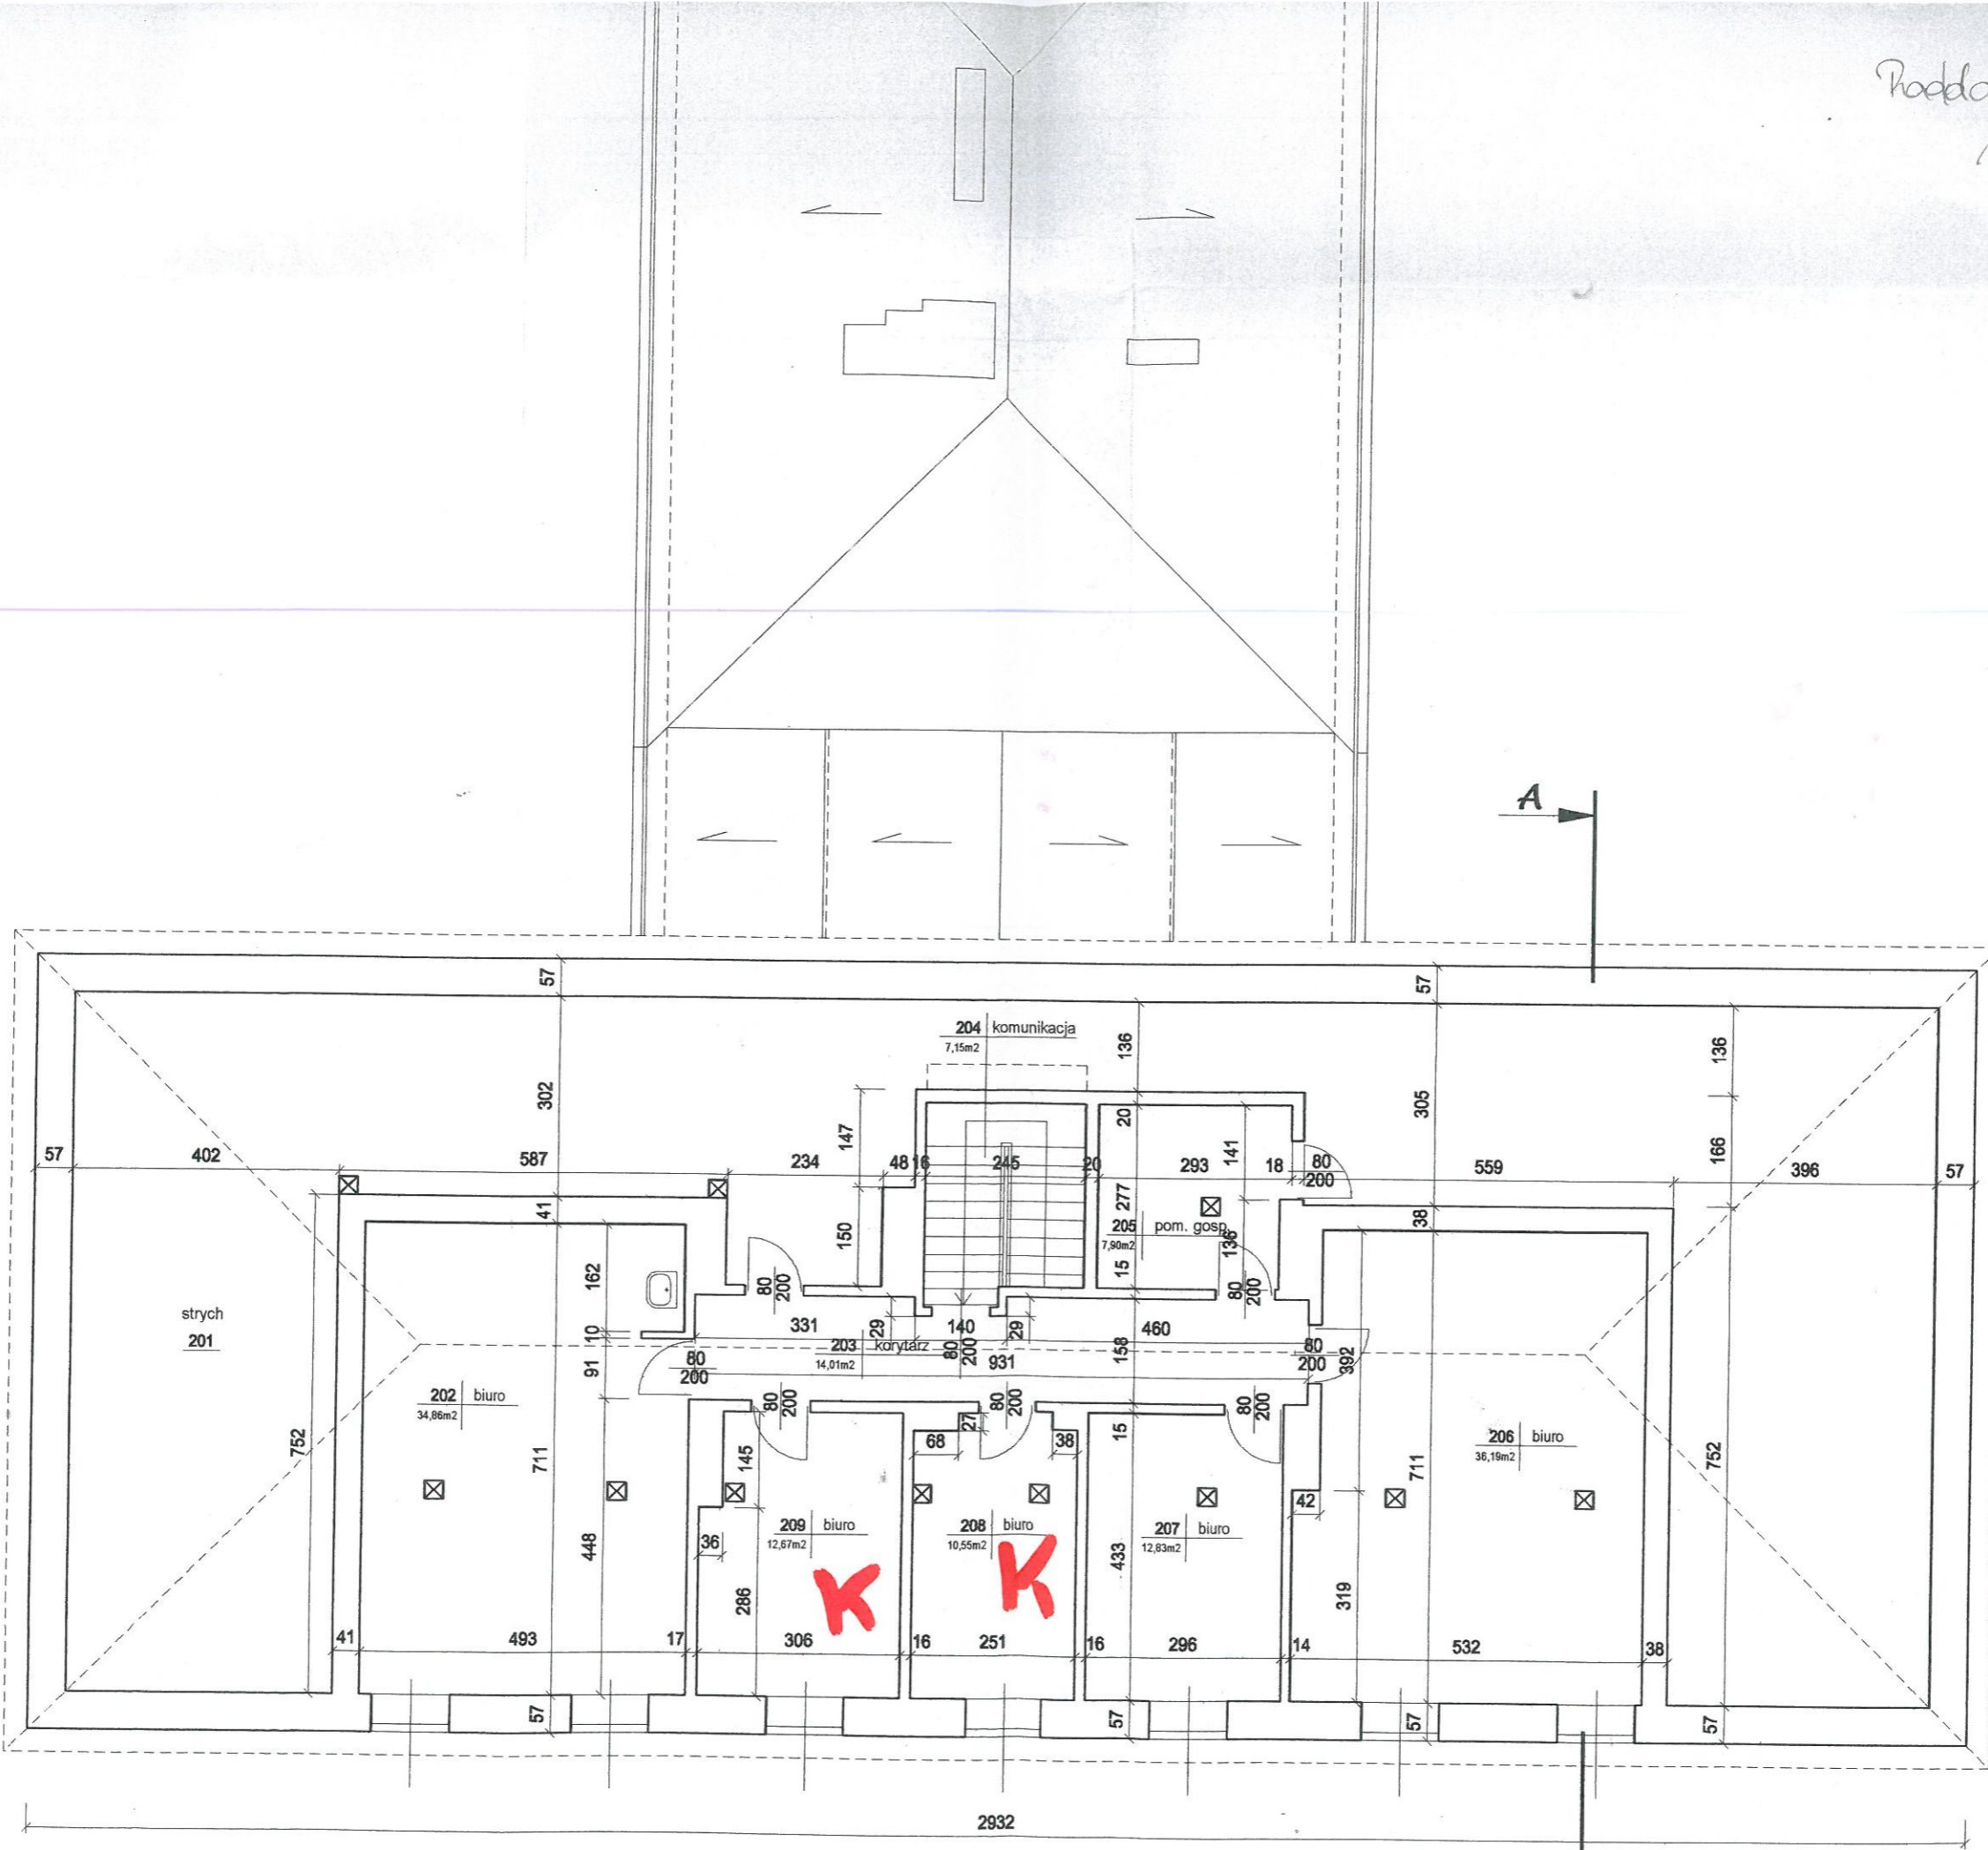

A

A

2932